



FOR: EXTERNALLY STIFFENED SILO

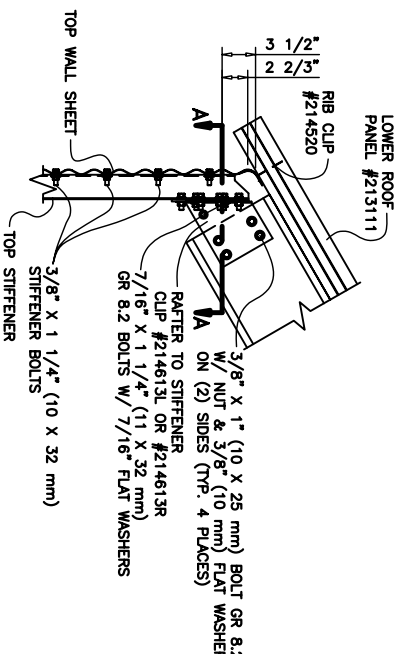


FOR: INTERNALLY STIFFENED SILO


DETAIL 1
RAFTER TO STIFFENER
SCALE: 1:12

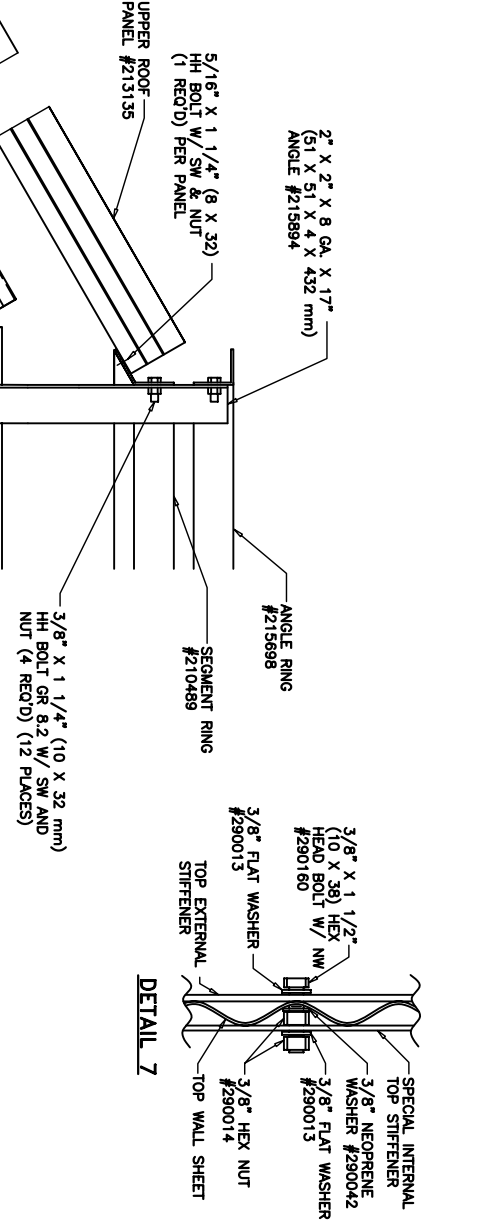


DETAIL 7

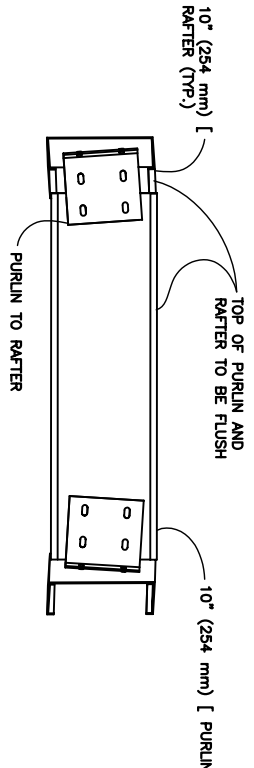


DETAIL 5
PURLIN CONNECTION
BETWEEN RAFTERS

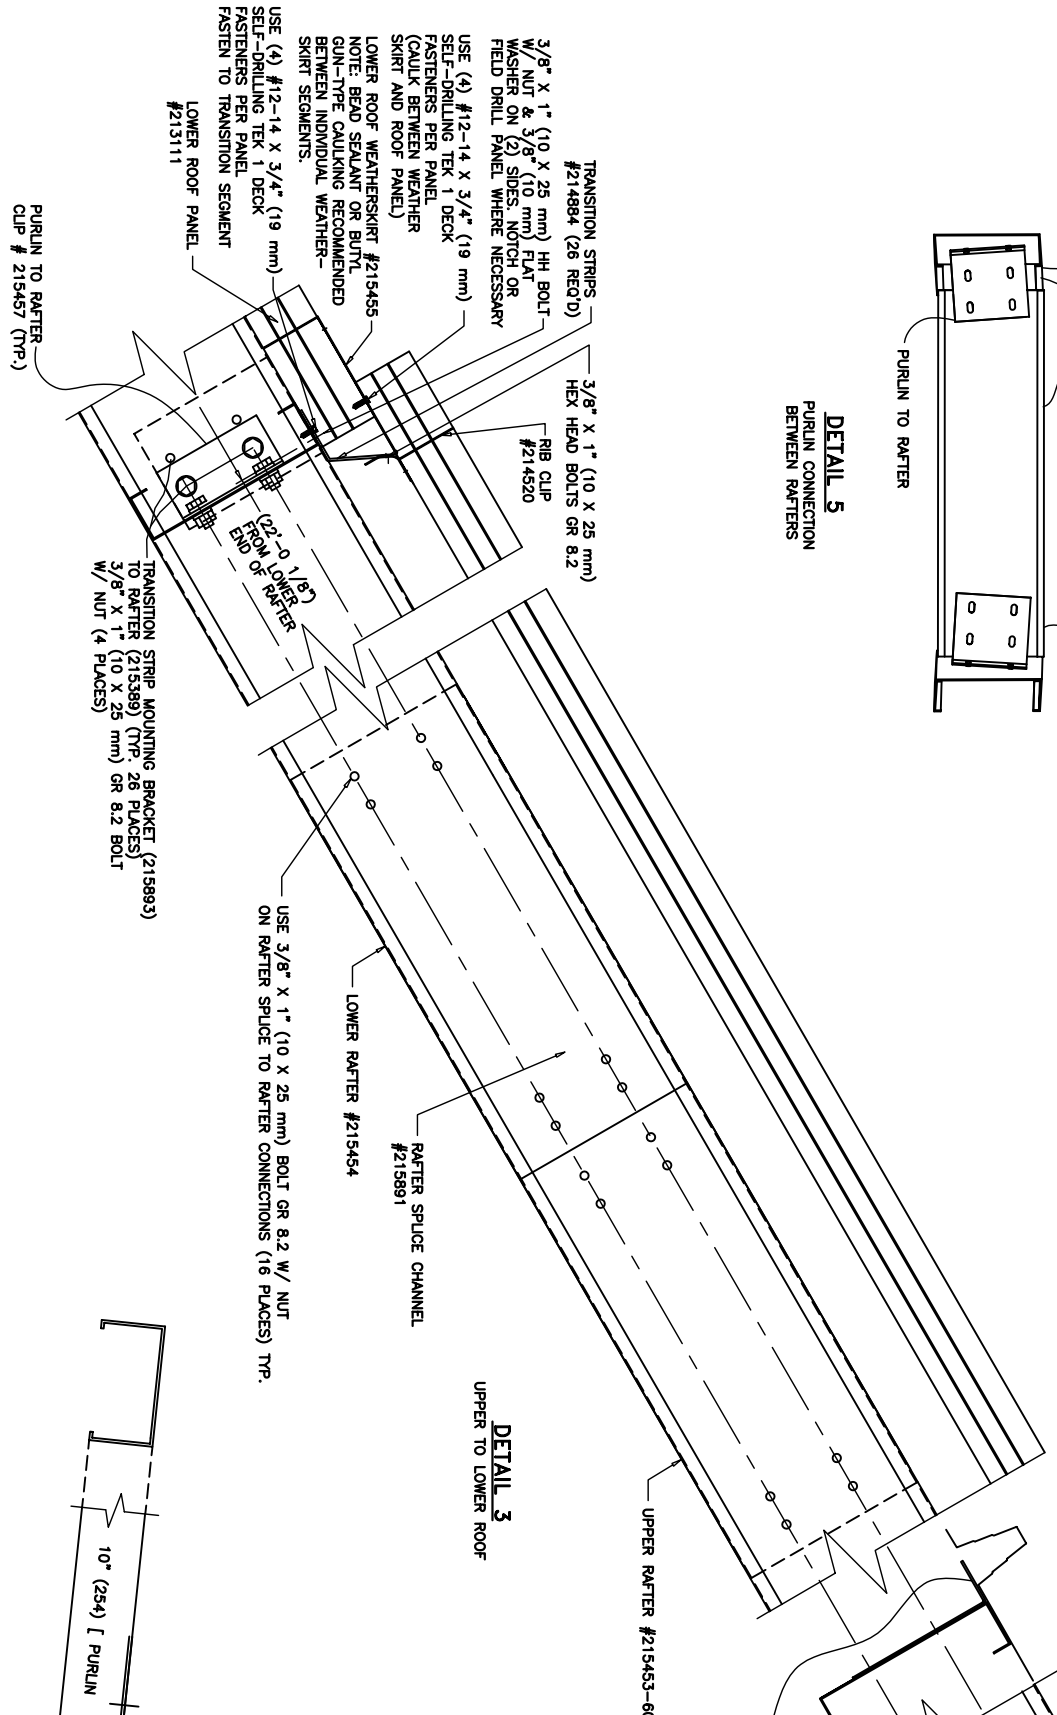


DETAIL 3
UPPER TO LOWER ROOF

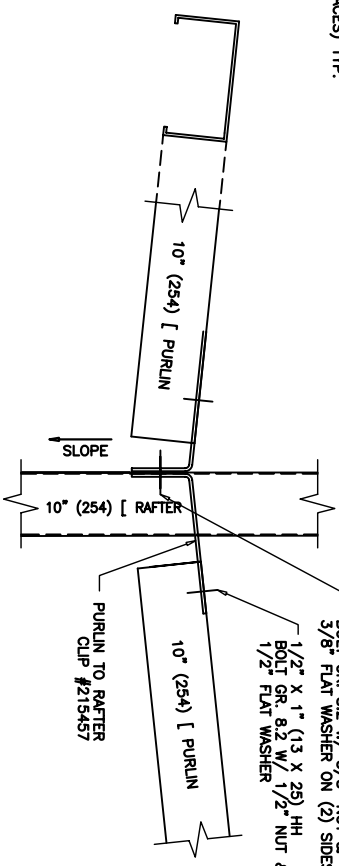

DETAIL 4
TOP VIEW OF RAFTER
TO PURLIN CONNECTION

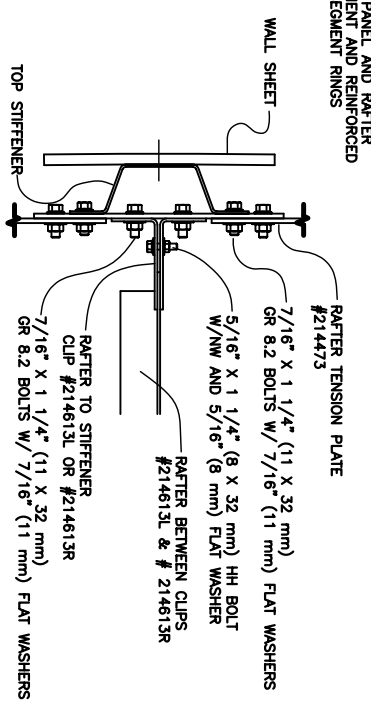

SECTION A-A

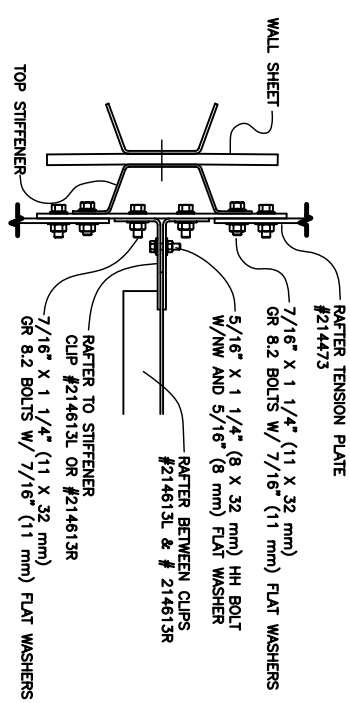

SECTION B-B

				78' DIAMETER BIN ROOF ERECTION INSTRUCTIONS (60" DIAMETER PEAK OPENING)			
REV.	BY	DATE	DESCRIPTION OF CHANGE	DOWN	DATE	DRAWING NO.	REV.
				CREATED		JSD 17SEP02	
				APPROVED			
				SCALE: 1/8" = 1'-0" SHEET 2 OF 3			

SCAFFOLDING SYSTEMS COMPANY
 8200 E. Main Avenue
 Spokane, WA 99211-1515, USA
 Tel: 509-325-1571 • Fax: 509-325-9130 • info@scafeco.com • www.scafeco.com

