



NOTE: SEE FOUNDATION DRAWING (ED3301S)
FOR FOUNDATION DETAILS

NOTE:
~~#4 REBAR~~ = 12 mm
#6 REBAR = 20 mm

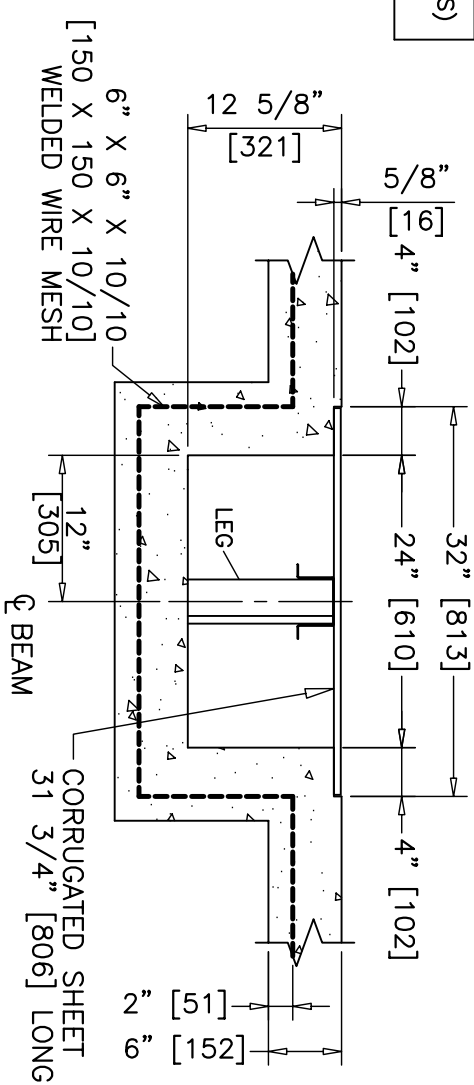


SECTION A-A

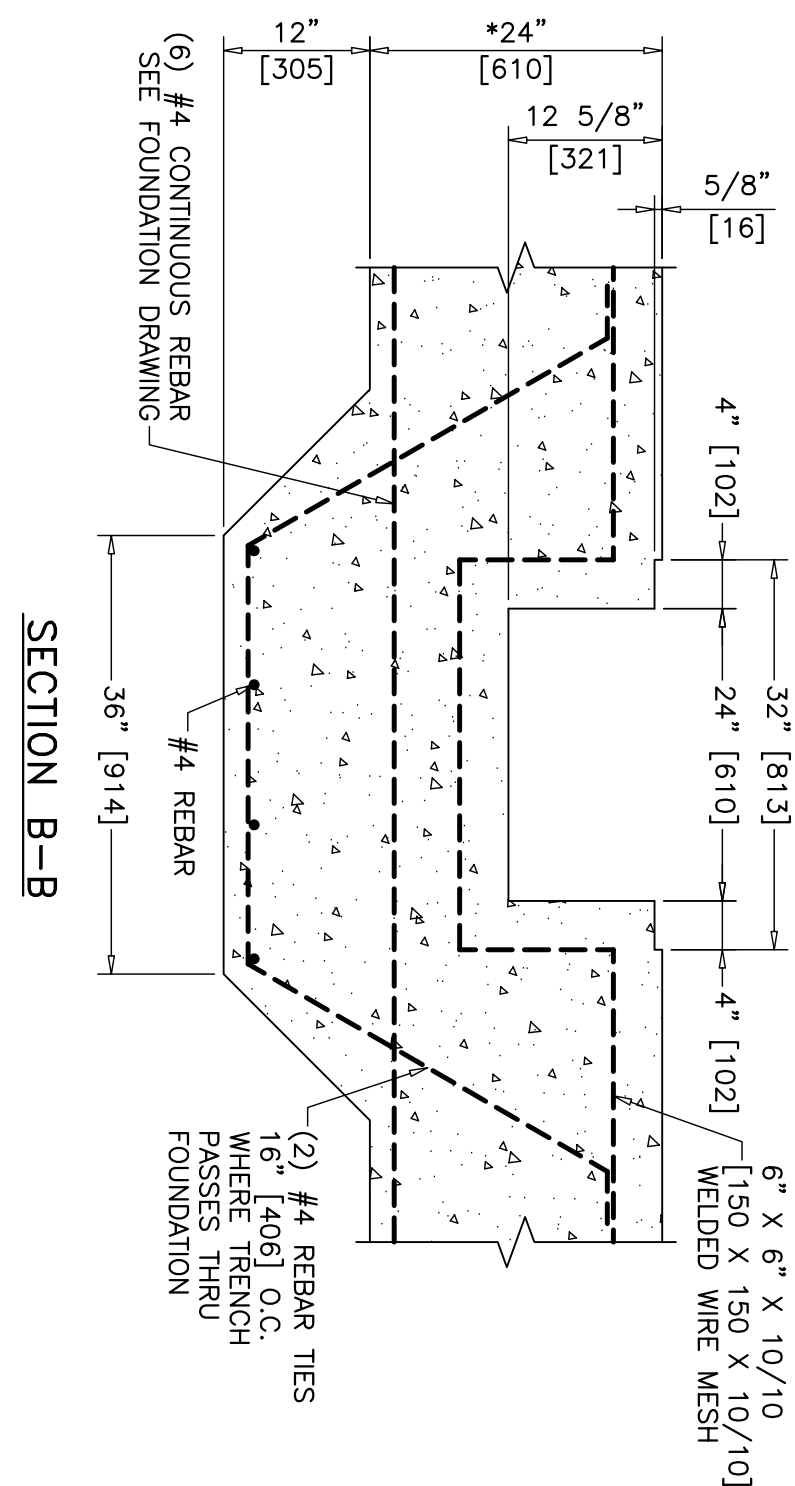

SECTION B-B

TRENCH PLAN

(FOUNDATION LAYOUT)

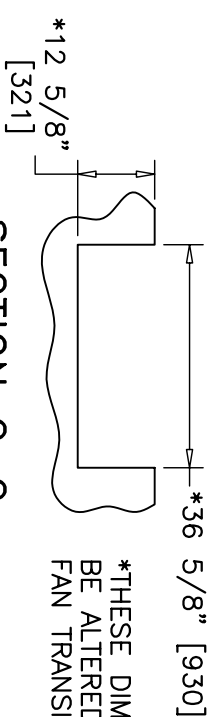

*THESE DIMENSIONS MAY BE ALTERED TO MATCH FAN TRANSITIN

SECTION C-C

[illegible]

