


REV	BY	DATE	DESCRIPTION OF CHANGE
A	JSD	5/24/02	ADD TRANSITION STRIP CLIP, UPDATE NOTES

APPROVED	DATE	SCALE	SHEET	REV.
DRUMIN	BY	DRAWING NO.:		
06/28/02	JST	1505ROOF		A

ROOF ERECTION INSTRUCTIONS













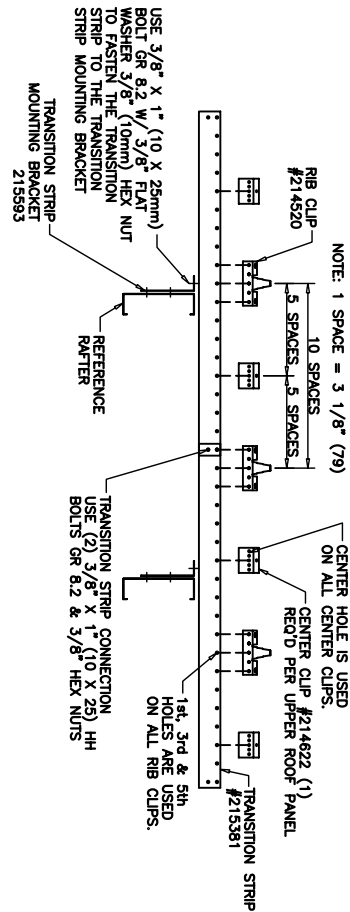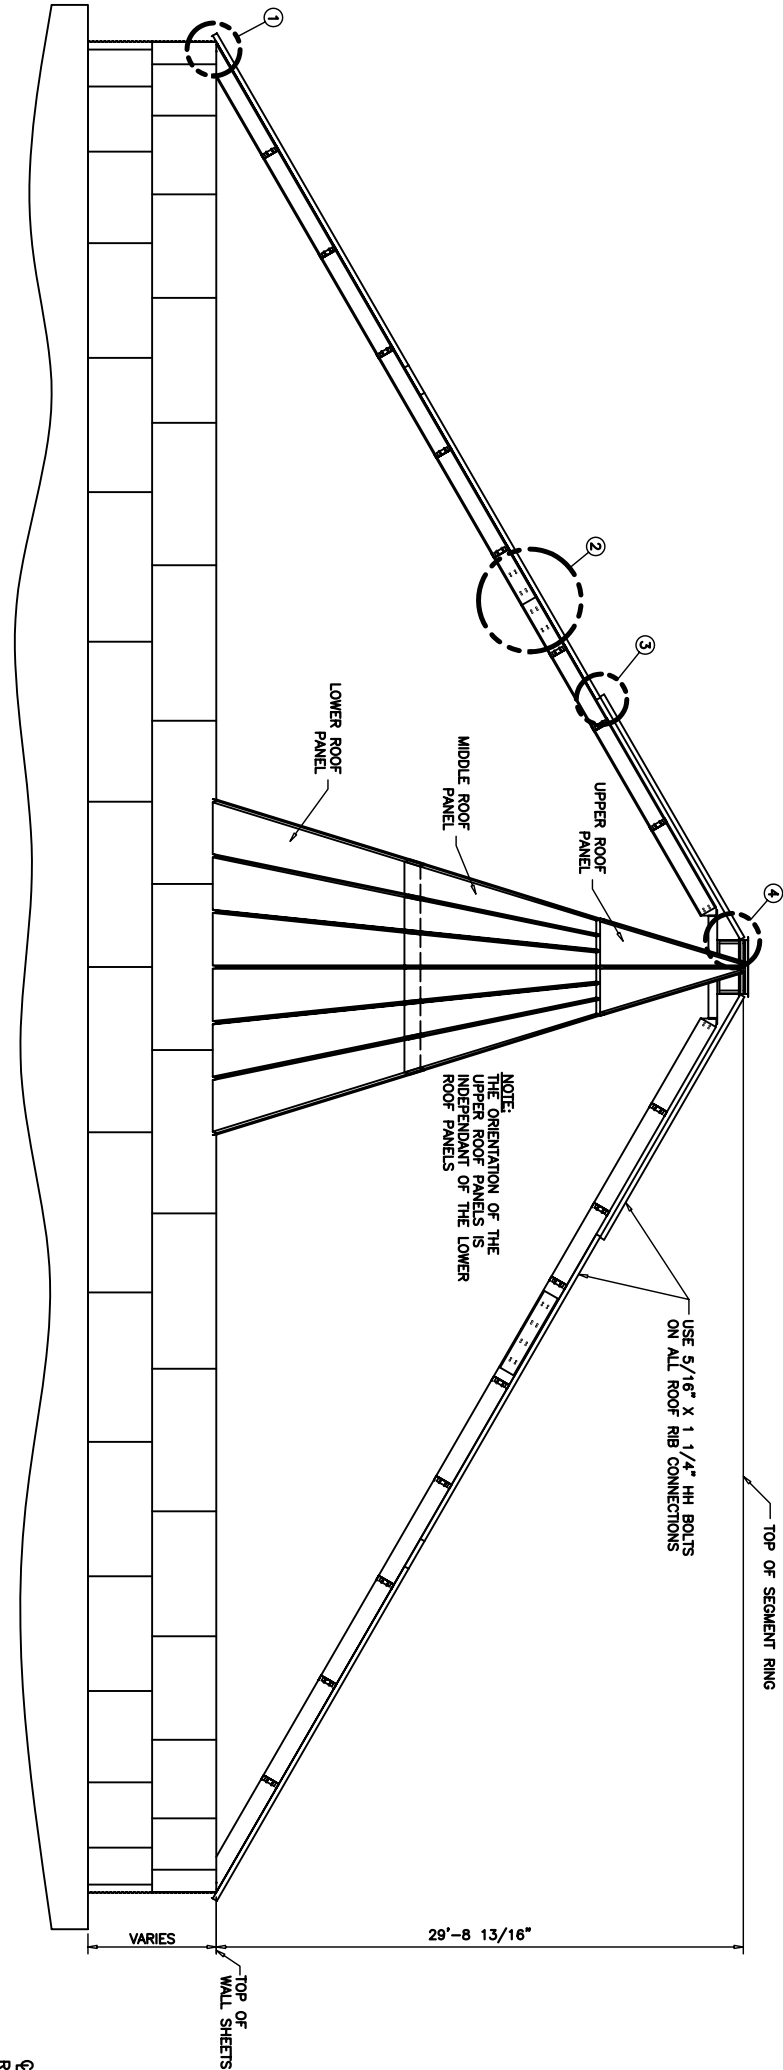


VIEW OF TRANSITION STRIP BETWEEN UPPER & LOWER ROOFS

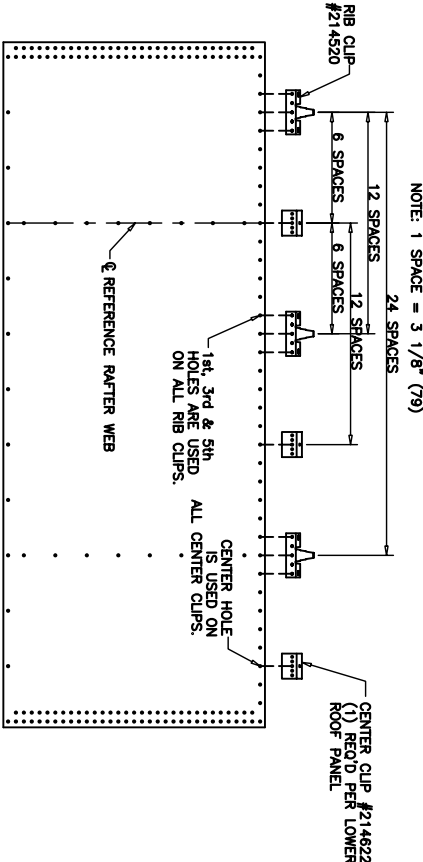



VIEW SHOWING CENTER & RIB CLIP CONNECTION TO TOP WALL SHEET

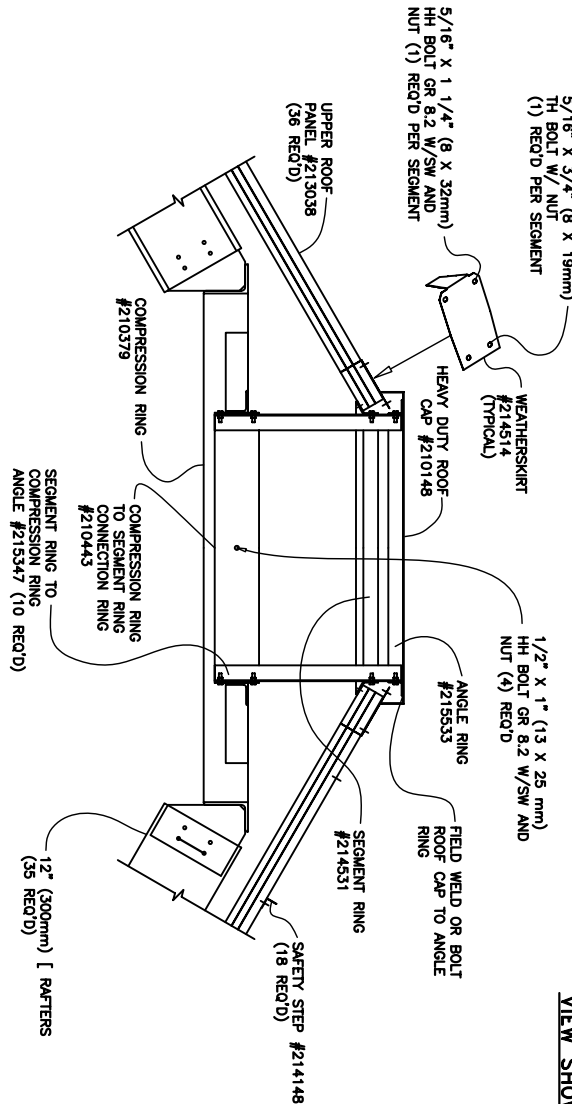

SECTION THRU ROOF CAP

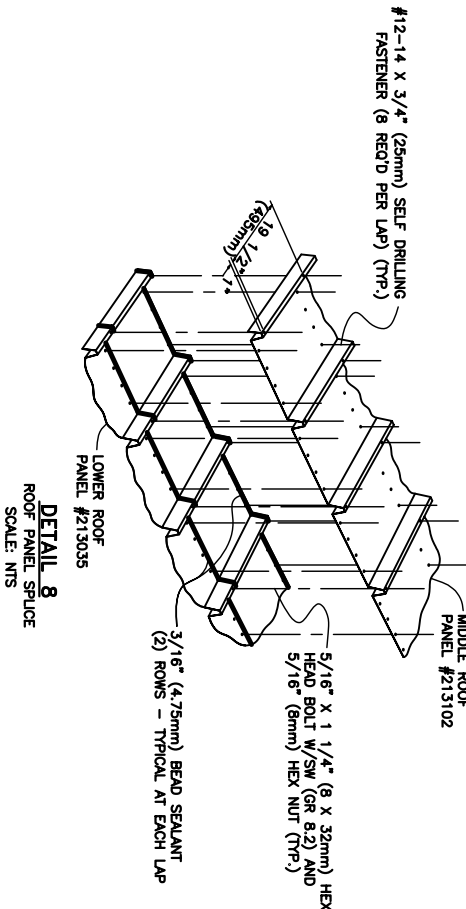

DETAIL 8
ROOF PANEL SPLICE
SCALE: NTS

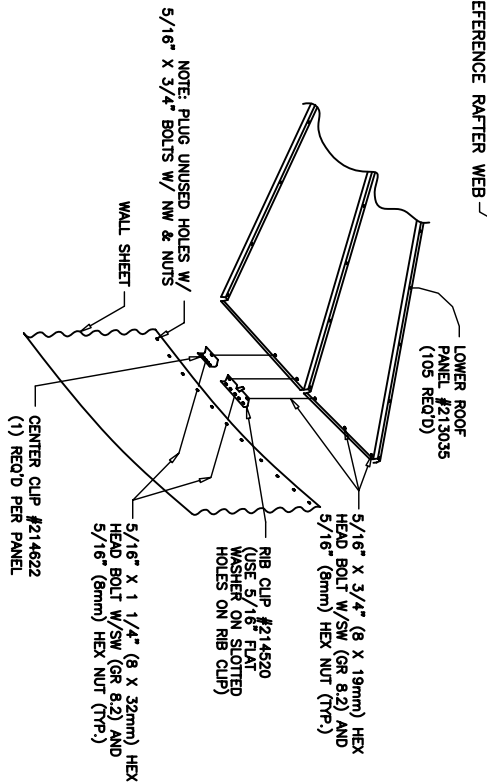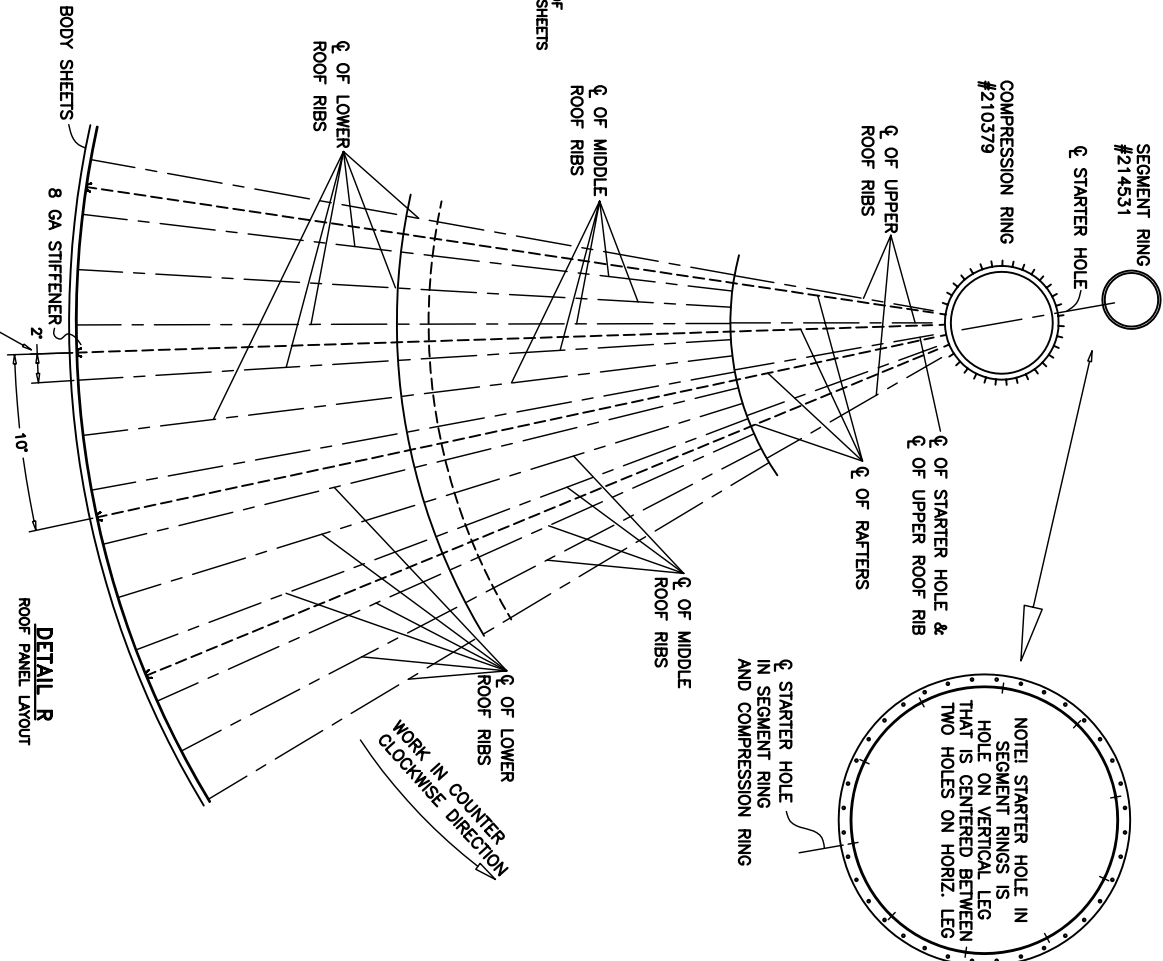

RIB/CENTER CLIP DETAIL

REV	BY	DATE	DESCRIPTION OF CHANGE	DATE	BY	DATE	DESCRIPTION OF CHANGE
A	JSD	5/28/02	AND 215593; UPDATE NUTS				
CREATED	JSD	11/5/97					
APPROVED	JT	21/5/97	SCALE: NTS				

105' DIAMETER BIN		105' DIAMETER BIN	
ROOF ERECTION INSTRUCTIONS		ROOF ERECTION INSTRUCTIONS	
DRAWN		DATE	
CHECKED		DATE	
APPROVED		DATE	